

KEY



NEW DOUBLE YELLOW LINES TO BE PAINTED AS PER DIAGRAM 1018.1 (TSRGD 2016)



P1	DWG DETAIL TRANSFER FROM WSP/AMENDED FOR CONSTRUCTION	Uma Uma				
REV	DETAILS	DRWN	DES	CHKD	APPD	DATE
SCALE :		1:500		DRAWING STATUS		
DIMENSIONS :		m		WORK IN PROGRESS		
COPYRIGHT © KIER				PRELIMINARY		
				CONSTRUCTION		
ORIG DRAWING SIZE :		A3		AS-BUILT		
SUITABILITY:		A		FOR CONSTRUCTION		

CLIENT	AGENT


PROJECT NAME
CORBY RESTRICTION REVIEW 2021/22

DRAWING TITLE
HILLSIDE CRESCENT CORBY SITE DRAWING

DRAWING NUMBER				KIER PROJECT REFERENCE LA1210-RS-PNA-P1927
PROJECT	ORIGINATOR	VOLUME		
P/1927	KIER	07		REVISION
LOCATION	TYPE	ROLE	NUMBER	P1

GENERAL NOTES

- ALL DIMENSIONS SHOWN ARE IN METRES UNLESS OTHERWISE STATED
- PRINCIPAL CONTRACTOR SHOULD SATISFY THEMSELVES ON THE ACCURACY OF THIS DRAWING, ANY DISCREPANCIES SHOULD BE RAISED IMMEDIATELY TO THE DESIGNER.
- THE CONTRACTOR SHALL PRIOR TO CONSTRUCTION CHECK AND VERIFY THAT THE DETAILS SHOWN ON THIS DRAWING ARE FULLY COMPATIBLE WITH ANY FINISHED CONSTRUCTED LEVELS. ANY DISCREPANCIES TO BE REPORTED IMMEDIATELY TO THE DESIGNER.
- THIS DRAWING IS TO BE READ IN CONJUNCTION WITH ALL OTHER WORKING DRAWINGS SUPPLIED WITHIN THE PRE CONSTRUCTION WORKS INFORMATION.
- TRAFFIC MANAGEMENT TO BE IN ACCORDANCE WITH CHAPTER 8 OF THE TRAFFIC SIGNS MANUAL AND RELEVANT CODES OF PRACTICE.
- ALL LINING AND SIGNING DIAGRAMS REFER TO THE TRAFFIC SIGNS REGULATIONS AND GENERAL DIRECTIONS 2016

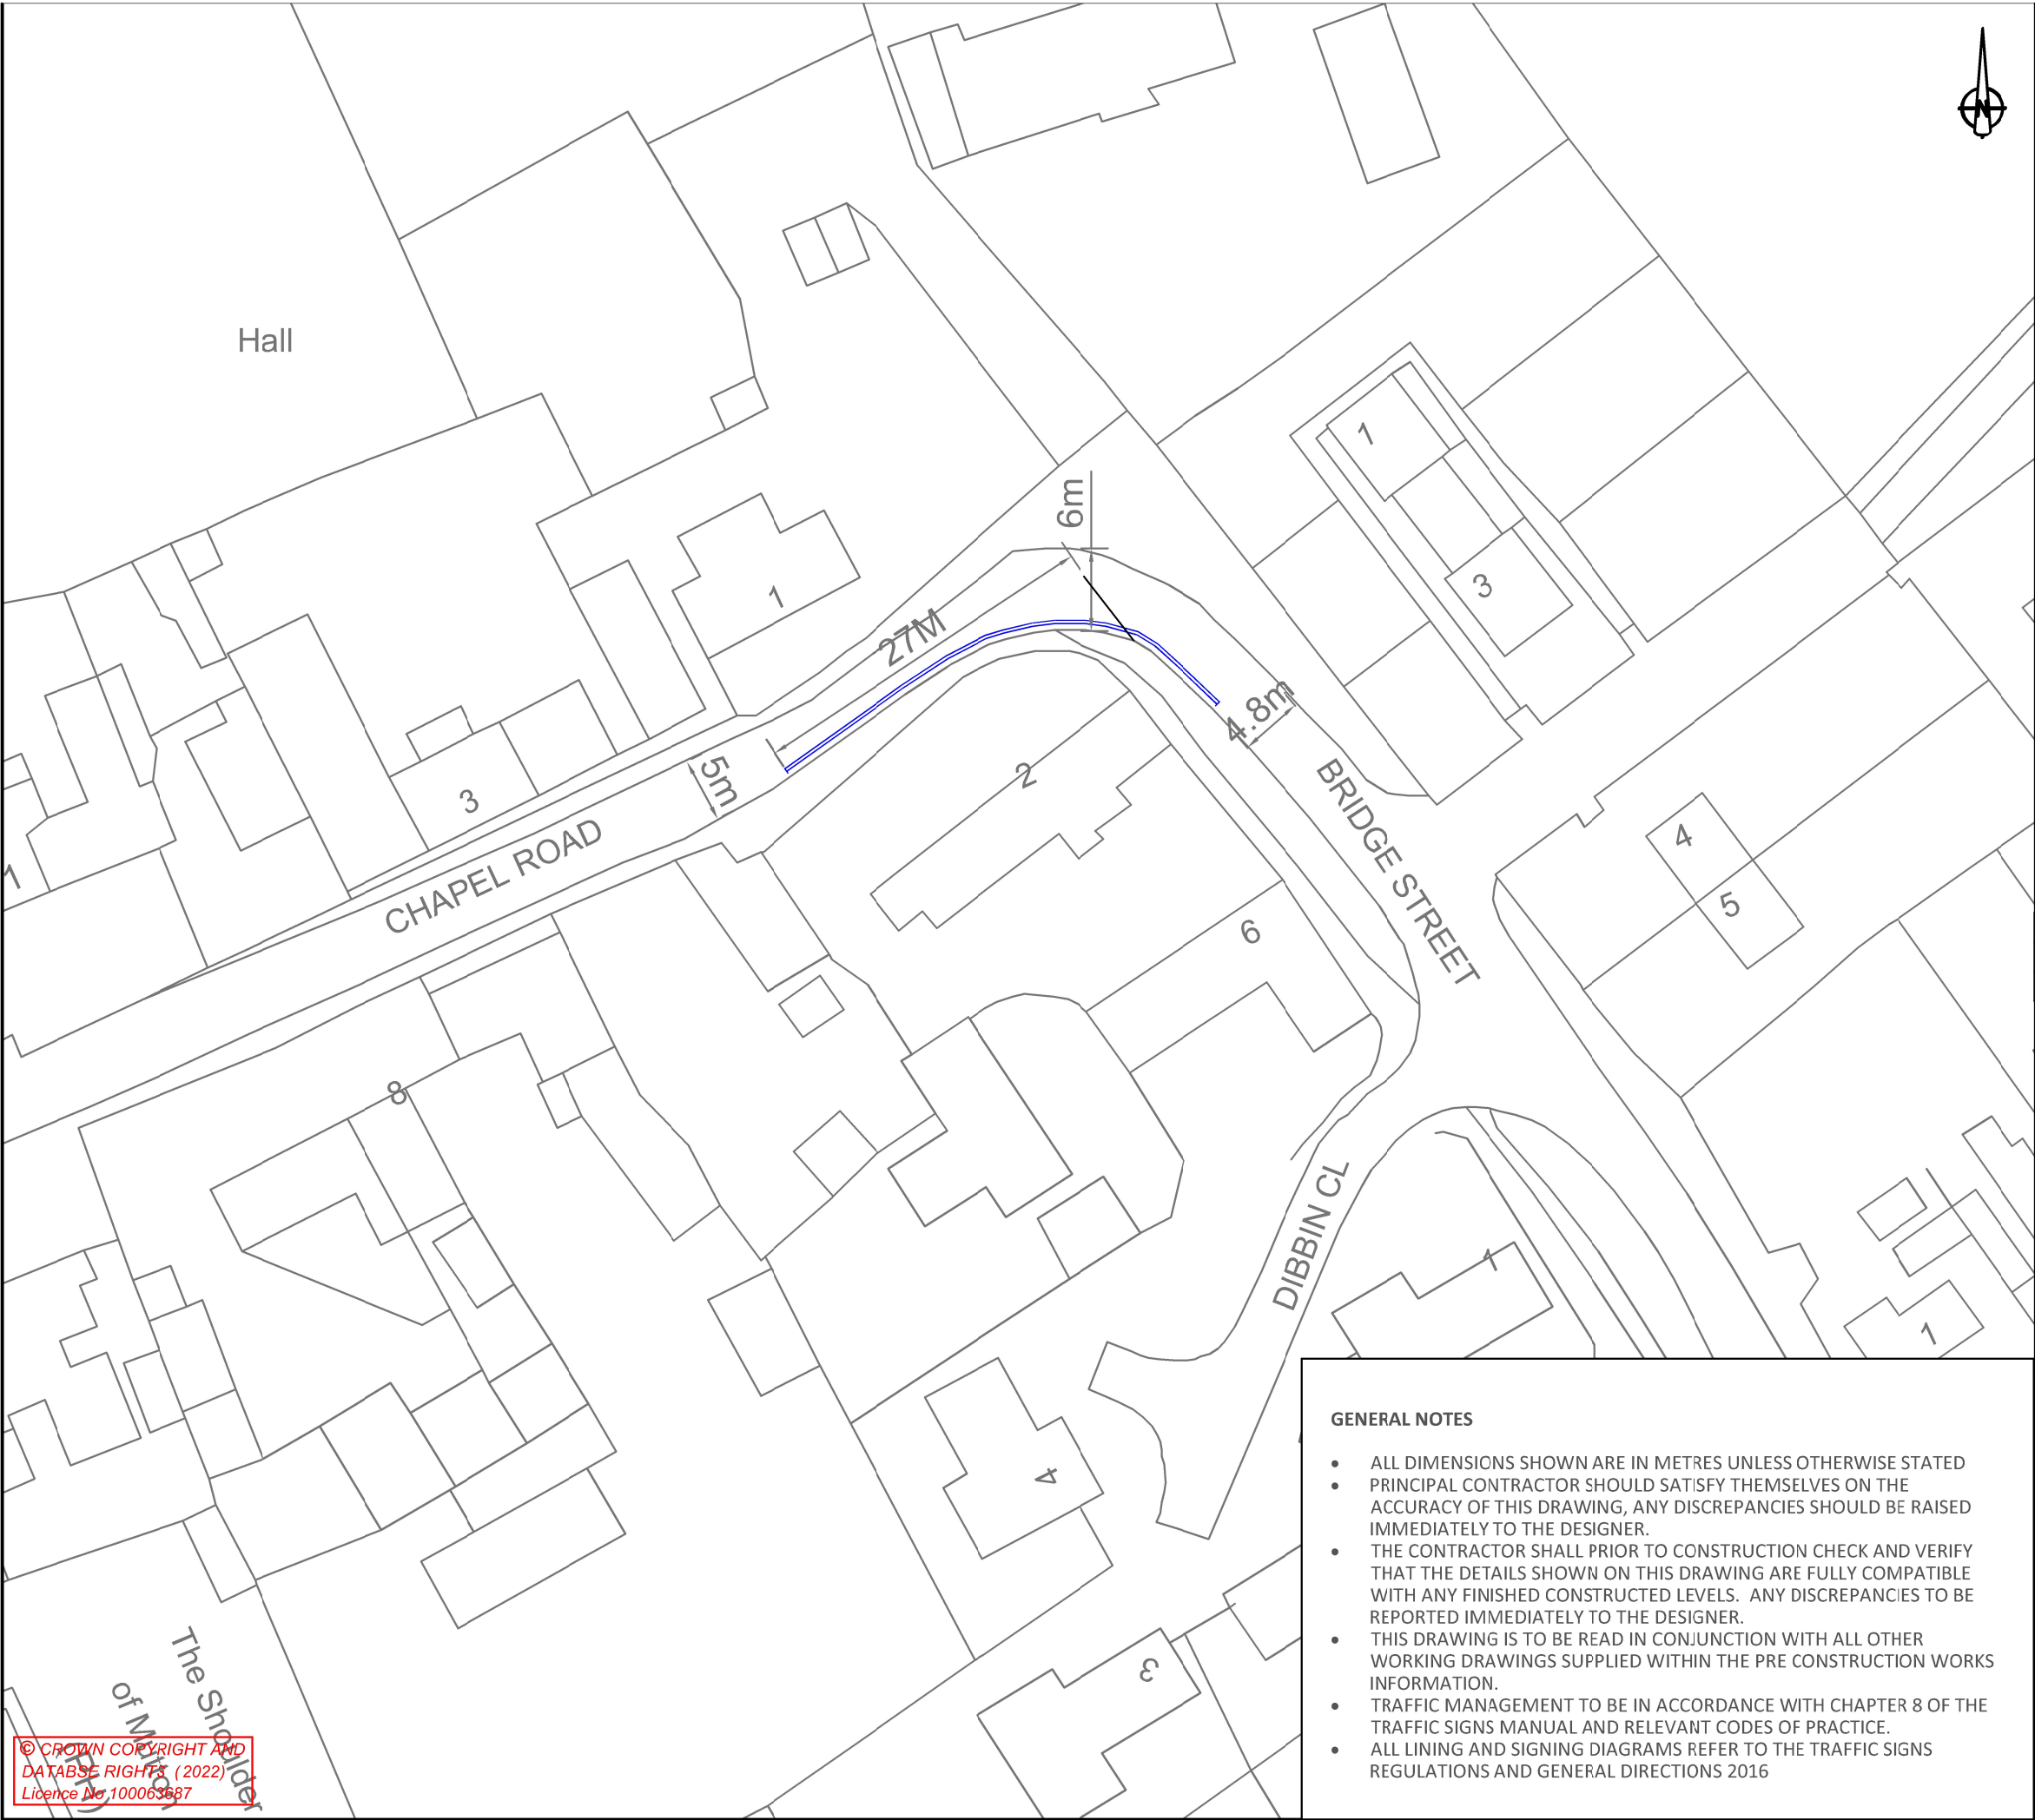



KEY

NEW DOUBLE YELLOW LINES TO BE PAINTED AS PER DIAGRAM 1018.1 (TSRGD 2016)



P1	DWG DETAIL TRANSFER FROM WSP/AMENDED FOR CONSTRUCTION	Unknown	Unknown				18/04/23
REV	DETAILS	DRWN	DES	CHKD	APPD	DATE	

SCALE :	1:500	DRAWING STATUS	
DIMENSIONS :	m	WORK IN PROGRESS	
COPYRIGHT © KIER		PRELIMINARY	
ORIG DRAWING SIZE :	A3	CONSTRUCTION	✓
SUITABILITY: A		AS-BUILT	
FOR CONSTRUCTION			

CLIENT	AGENT
 North Northamptonshire Council	 KIER

PROJECT NAME

CORBY RESTRICTION REVIEW 2021/22


DRAWING TITLE

CHAPEL ROAD WELDON SITE DRAWING

DRAWING NUMBER	PROJECT	ORIGINATOR	VOLUME	KIER PROJECT REFERENCE
		KIER		LA1210-RS-PNA-P/1927
	P/1927		01	REVISION
	LOCATION	TYPE	ROLE	NUMBER
				P1

GENERAL NOTES

- ALL DIMENSIONS SHOWN ARE IN METRES UNLESS OTHERWISE STATED
- PRINCIPAL CONTRACTOR SHOULD SATISFY THEMSELVES ON THE ACCURACY OF THIS DRAWING, ANY DISCREPANCIES SHOULD BE RAISED IMMEDIATELY TO THE DESIGNER.
- THE CONTRACTOR SHALL PRIOR TO CONSTRUCTION CHECK AND VERIFY THAT THE DETAILS SHOWN ON THIS DRAWING ARE FULLY COMPATIBLE WITH ANY FINISHED CONSTRUCTED LEVELS. ANY DISCREPANCIES TO BE REPORTED IMMEDIATELY TO THE DESIGNER.
- THIS DRAWING IS TO BE READ IN CONJUNCTION WITH ALL OTHER WORKING DRAWINGS SUPPLIED WITHIN THE PRE CONSTRUCTION WORKS INFORMATION.
- TRAFFIC MANAGEMENT TO BE IN ACCORDANCE WITH CHAPTER 8 OF THE TRAFFIC SIGNS MANUAL AND RELEVANT CODES OF PRACTICE.
- ALL LINING AND SIGNING DIAGRAMS REFER TO THE TRAFFIC SIGNS REGULATIONS AND GENERAL DIRECTIONS 2016

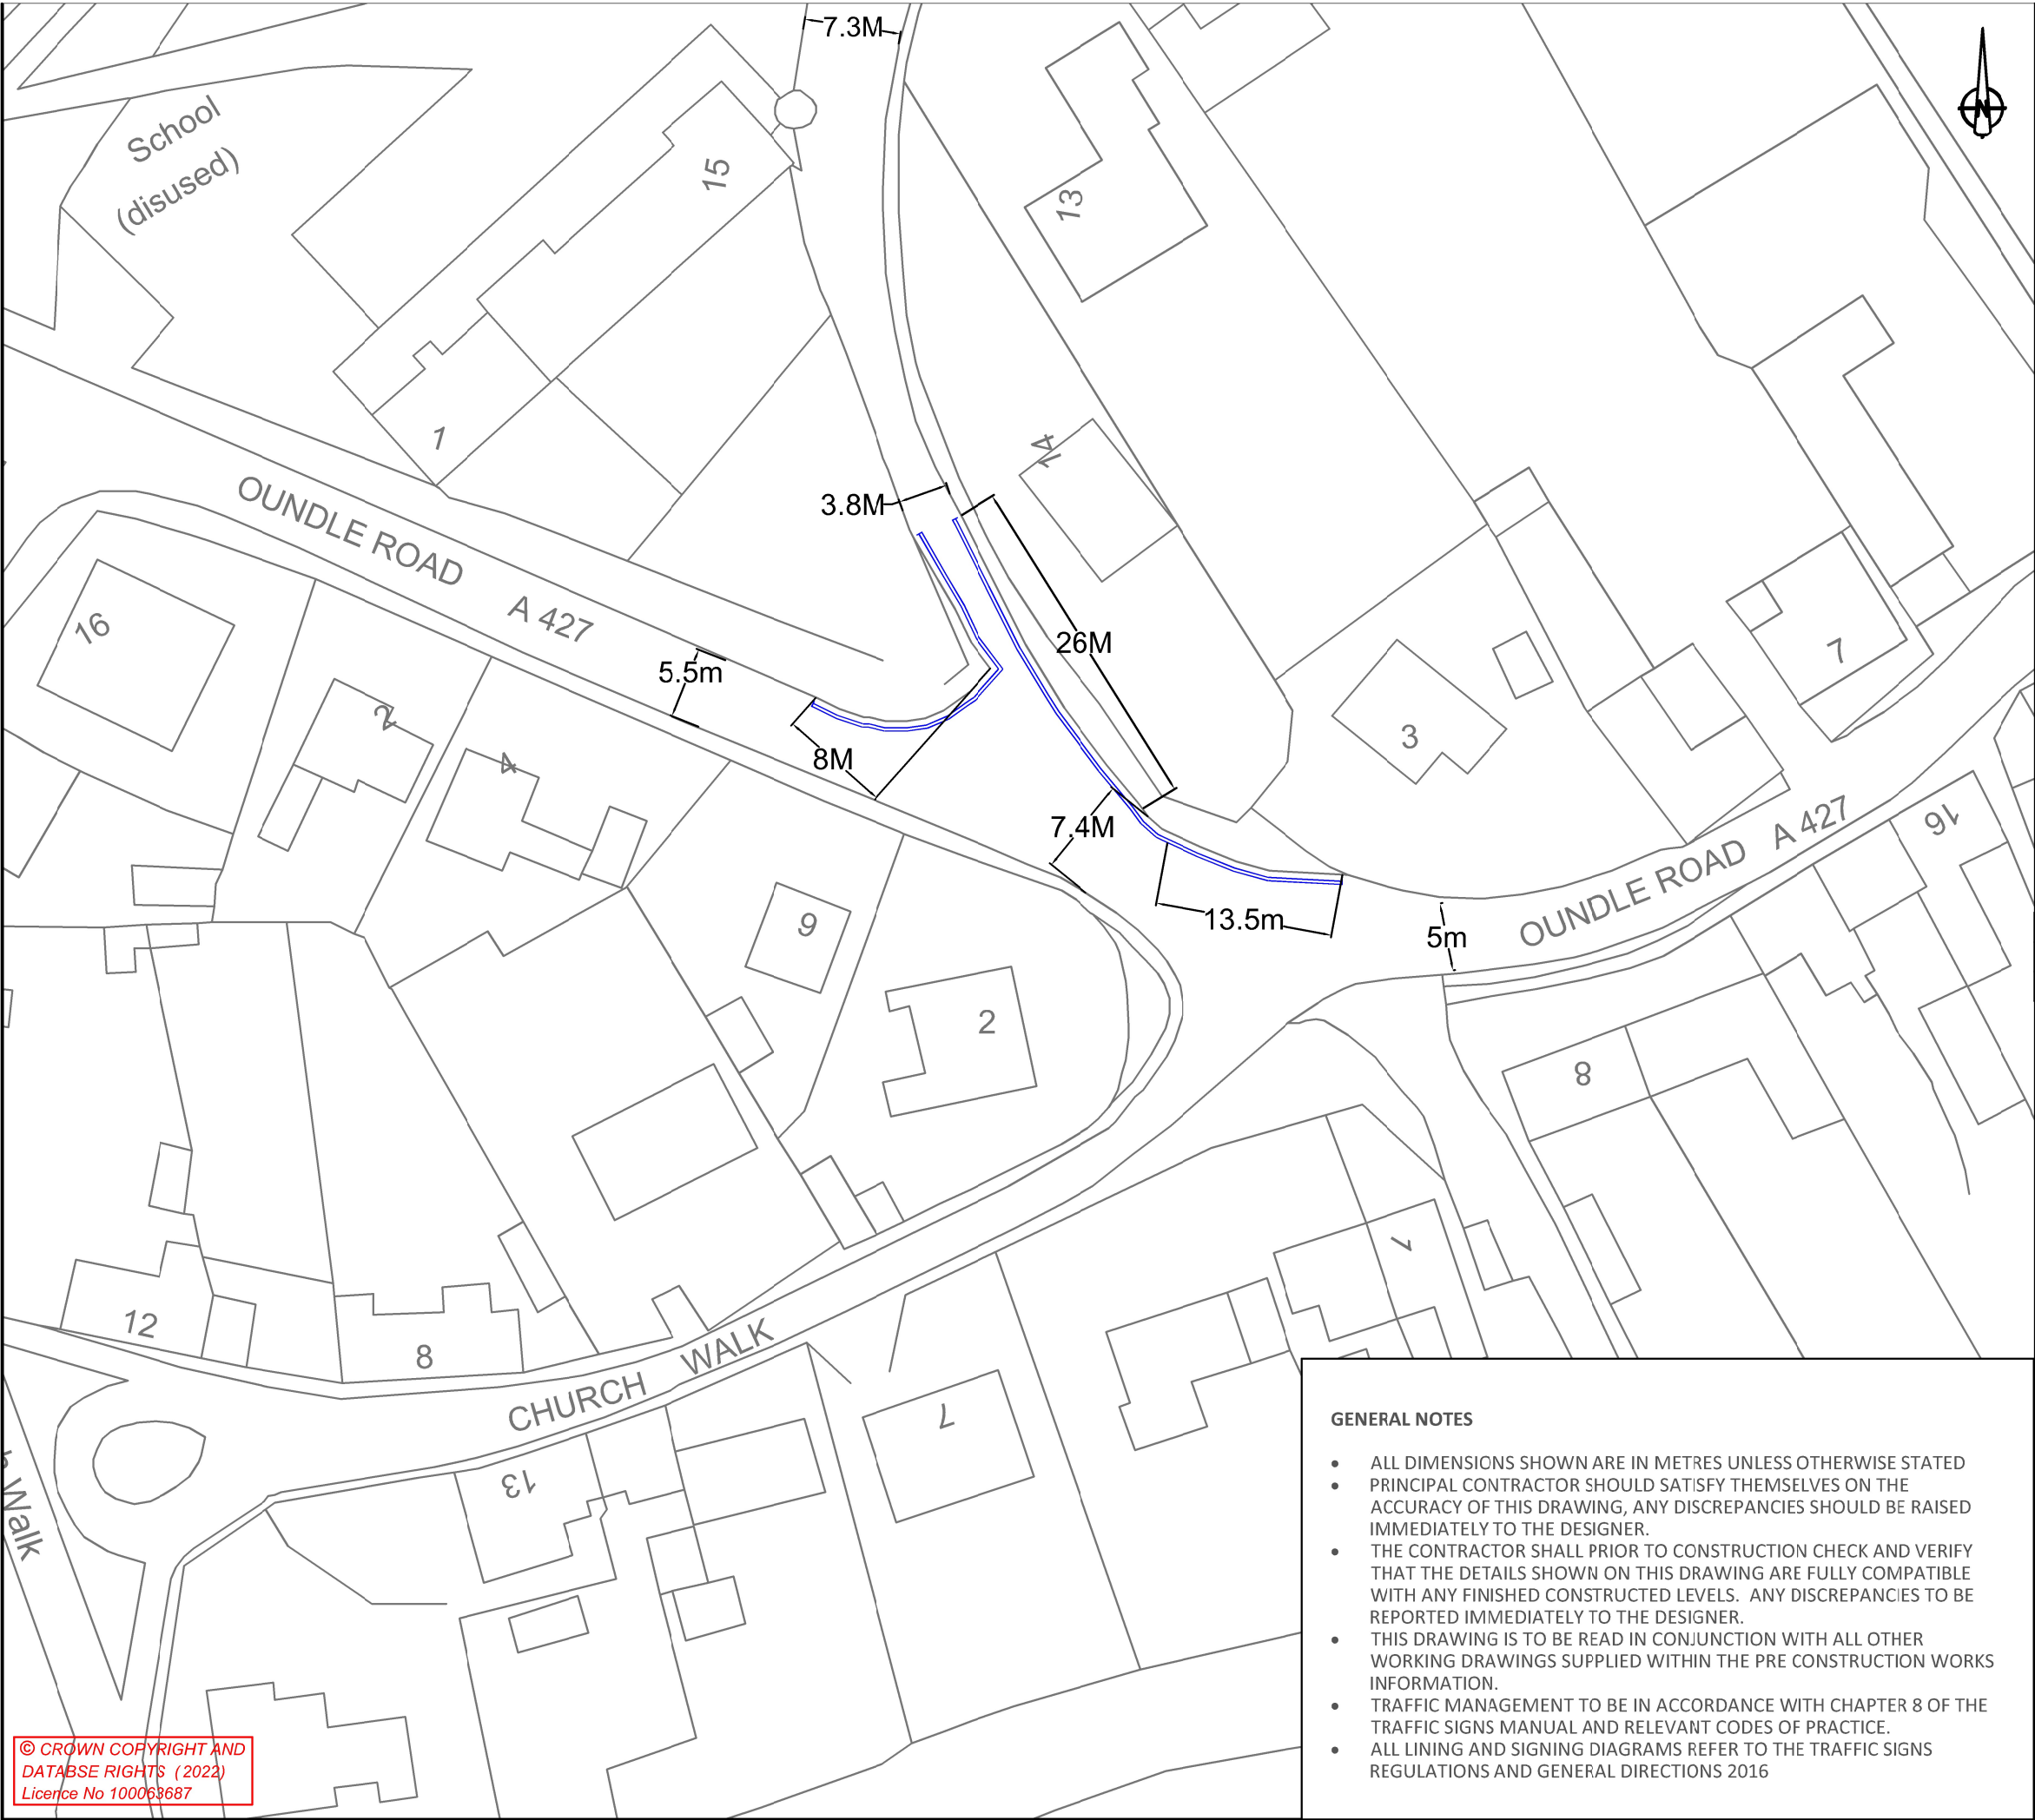

© CROWN COPYRIGHT AND
DATABASE RIGHTS (2022)
Licence No 100063687

KEY

NEW DOUBLE YELLOW
LINES TO BE PAINTED
AS PER DIAGRAM 1018.1
(TSRGD 2016)


P1	DWG DETAIL TRANSFER FROM WSP/AMENDED FOR CONSTRUCTION					Uma Umar					
REV	DETAILS		DRWN	DES	CHKD	APPD	DATE				

SCALE : 1:500		DRAWING STATUS	
DIMENSIONS : m		WORK IN PROGRESS	
COPYRIGHT © KIER		PRELIMINARY	
ORIG DRAWING SIZE : A3		CONSTRUCTION	
SUITABILITY: A		FOR CONSTRUCTION	

CLIENT	AGENT

PROJECT NAME			
CORBY RESTRICTION REVIEW 2021/22			
DRAWING TITLE			
SCHOOL LANE OUNDLE ROAD (A427) WELDON SITE DRAWING			
DRAWING NUMBER			
PROJECT	ORIGINATOR	VOLUME	
P/1927	KIER	14	
LOCATION	TYPE	ROLE	NUMBER

KIER PROJECT REFERENCE	
LA1210-RS-PNA-P/1927	
REVISION	
P1	

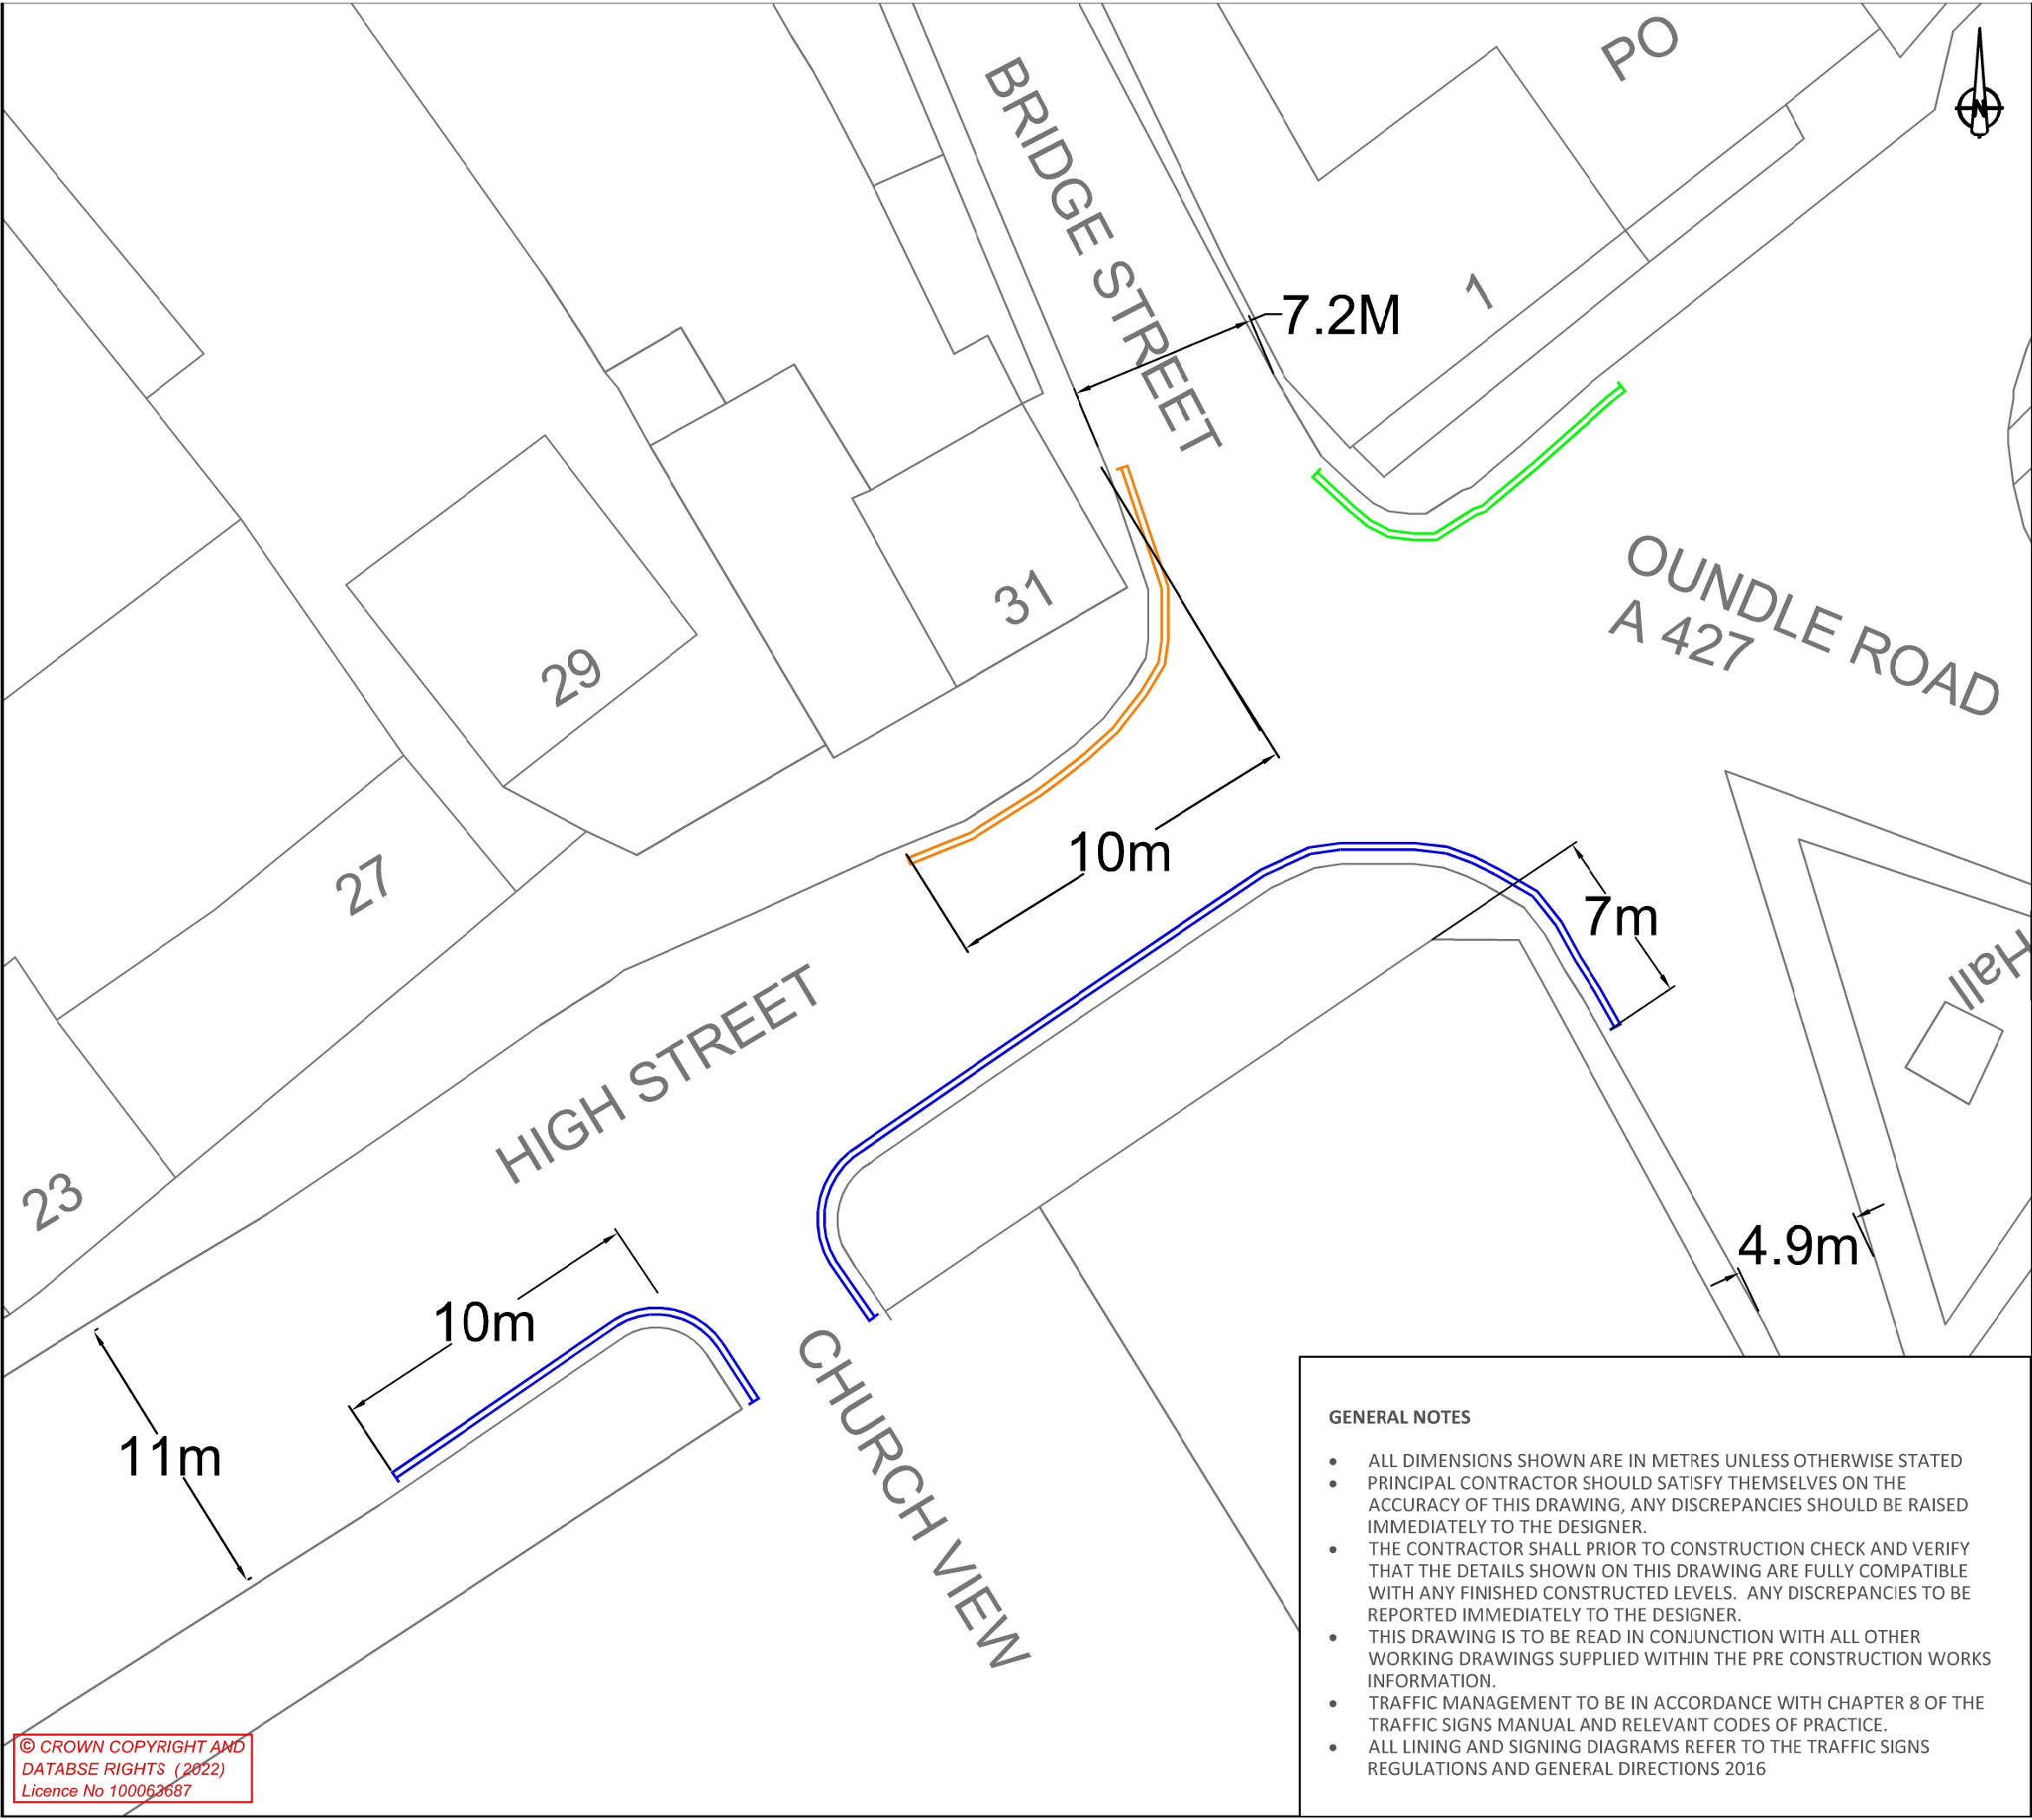


KEY

NEW DOUBLE YELLOW LINES TO BE PAINTED AS PER DIAGRAM 1018.1 (TSRGD 2016)

NEW DOUBLE YELLOW LINES TO BE PAINTED AS PER DIAGRAM 1018.1 (TSRGD 2016) - TO MATCH EXISTING TRO

EXISTING DOUBLE YELLOW LINES TO REMAIN

 

P1	DWG DETAIL TRANSFER FROM WSP/AMENDED FOR CONSTRUCTION	Ummar	Ummar			
REV	DETAILS	DRWN	DES	CHKD	APPD	DATE

SCALE :	1:250	DRAWING STATUS	
DIMENSIONS :	m	WORK IN PROGRESS	
COPYRIGHT © KIER		PRELIMINARY	
ORIG DRAWING SIZE : A3		CONSTRUCTION	✓
SUITABILITY: A		FOR CONSTRUCTION	

CLIENT	AGENT

PROJECT NAME

CORBY RESTRICTION REVIEW 2021/22


DRAWING TITLE

HIGH STREET WELDON SITE DRAWING

DRAWING NUMBER				KIER PROJECT REFERENCE	
PROJECT	ORIGINATOR	VOLUME		LA1210-RSPNA-P/1927	
P/1927	KIER	11		REVISION	
LOCATION	TYPE	ROLE	NUMBER	P1	

GENERAL NOTES

- ALL DIMENSIONS SHOWN ARE IN METRES UNLESS OTHERWISE STATED
- PRINCIPAL CONTRACTOR SHOULD SATISFY THEMSELVES ON THE ACCURACY OF THIS DRAWING, ANY DISCREPANCIES SHOULD BE RAISED IMMEDIATELY TO THE DESIGNER.
- THE CONTRACTOR SHALL PRIOR TO CONSTRUCTION CHECK AND VERIFY THAT THE DETAILS SHOWN ON THIS DRAWING ARE FULLY COMPATIBLE WITH ANY FINISHED CONSTRUCTED LEVELS. ANY DISCREPANCIES TO BE REPORTED IMMEDIATELY TO THE DESIGNER.
- THIS DRAWING IS TO BE READ IN CONJUNCTION WITH ALL OTHER WORKING DRAWINGS SUPPLIED WITHIN THE PRE CONSTRUCTION WORKS INFORMATION.
- TRAFFIC MANAGEMENT TO BE IN ACCORDANCE WITH CHAPTER 8 OF THE TRAFFIC SIGNS MANUAL AND RELEVANT CODES OF PRACTICE.
- ALL LINING AND SIGNING DIAGRAMS REFER TO THE TRAFFIC SIGNS REGULATIONS AND GENERAL DIRECTIONS 2016

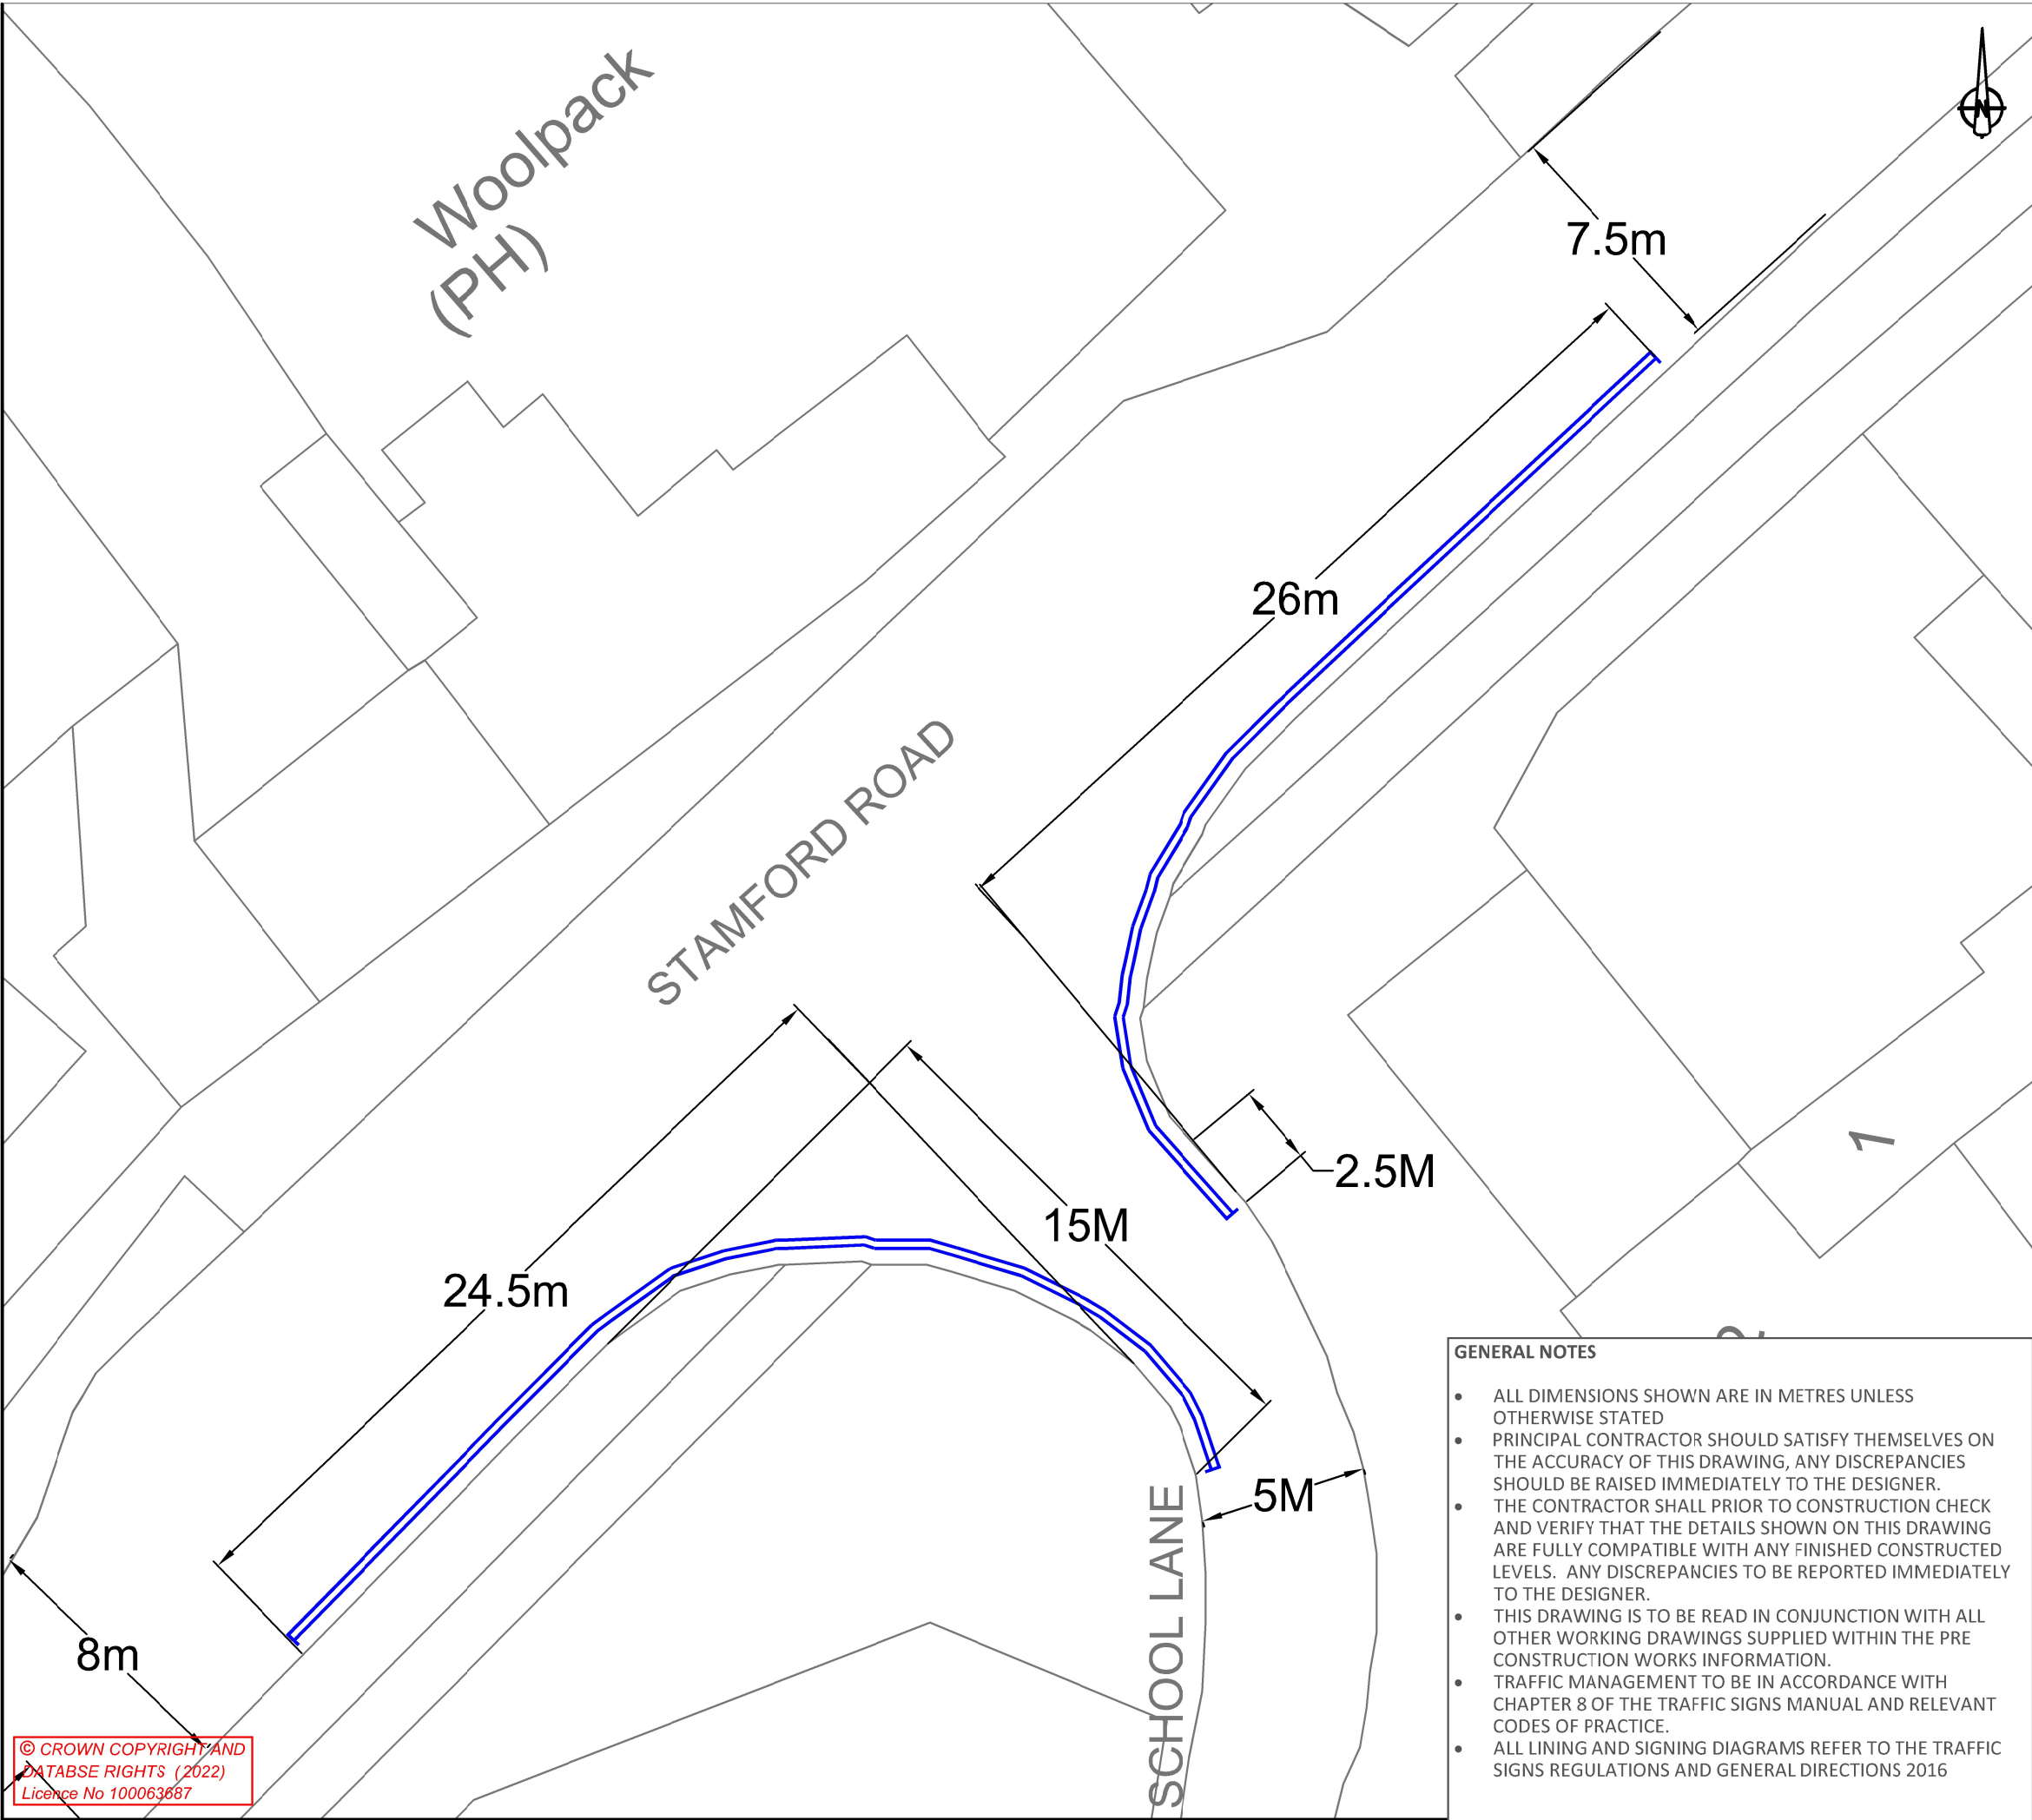



© CROWN COPYRIGHT AND
DATABASE RIGHTS (2022)
Licence No 100063687

KEY

NEW DOUBLE YELLOW LINES TO
BE PAINTED AS PER DIAGRAM
1018.1 (TSRGD 2016)



P1	DWG DETAIL TRANSFER FROM WSP/AMENDED FOR CONSTRUCTION	Urmia Urmia				
REV	DETAILS	DRWN	DES	CHKD	APPD	DATE
SCALE :		1:200		DRAWING STATUS		
DIMENSIONS :		m		WORK IN PROGRESS		
COPYRIGHT © KIER				PRELIMINARY		
				CONSTRUCTION		✓
ORIG DRAWING SIZE :		A3		AS-BUILT		
SUITABILITY: A		FOR CONSTRUCTION				
CLIENT			AGENT			
						
PROJECT NAME						
CORBY RESTRICTION REVIEW 2021/22						
DRAWING TITLE						
SCHOOL LANE WELDON SITE DRAWING						
DRAWING NUMBER					KIER PROJECT REFERENCE	
PROJECT		ORIGINATOR		VOLUME		LA1210-RS-RNA-P1927
—		KIER		—		
P/1927		—		09		REVISION
LOCATION		TYPE		ROLE		NUMBER
						P1