


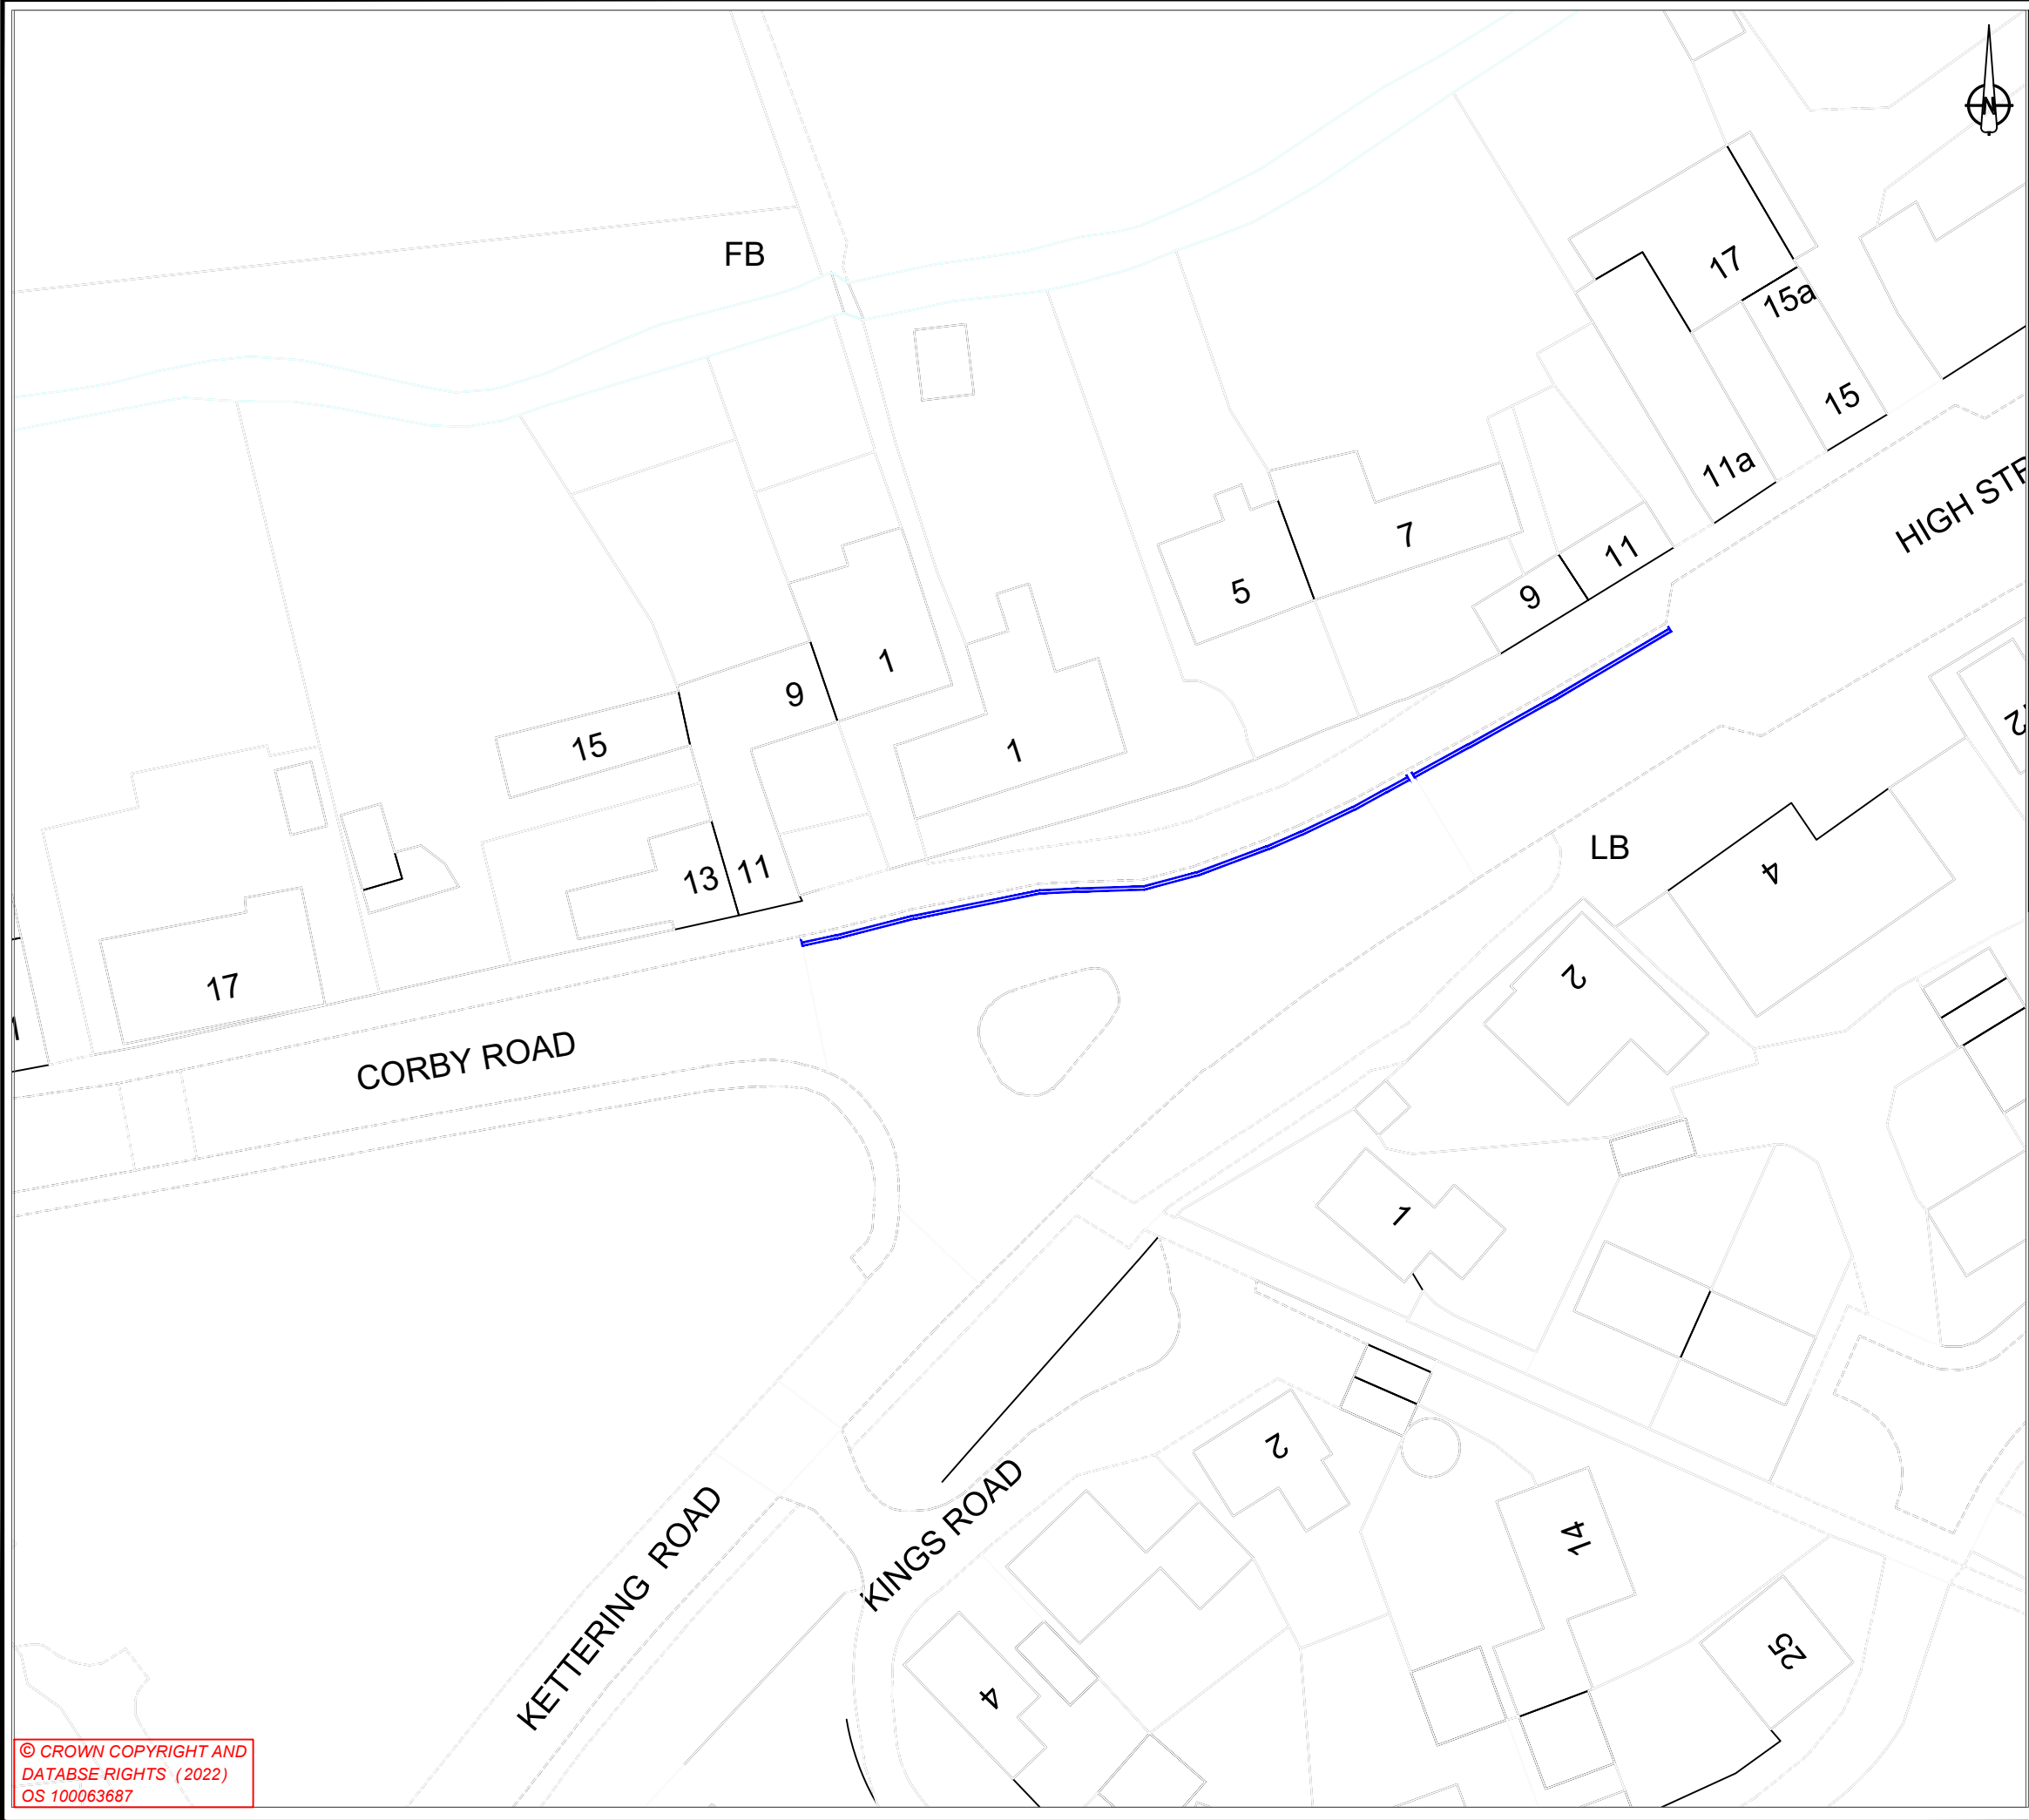

© CROWN COPYRIGHT AND
DATABSE RIGHTS (2022)
OS 100063687



NOTES
1. PROPOSED DOUBLE YELLOW LINES NO
WAITING AT ANY TIME RESTRICTIONS

P0	ORIGINAL	DRWN	DES	CHKD	APPD	DATE
REV	DETAILS					

SCALE :	1:500	DRAWING STATUS	
DIMENSIONS :	m	WORK IN PROGRESS	
COPYRIGHT © KIER	PRELIMINARY	✓	
	CONSTRUCTION		
ORIG DRAWING SIZE :	A3	AS-BUILT	
SUITABILITY: S2		FOR INFORMATION	

CLIENT	AGENT
	

PROJECT NAME	
22-23 ANNUAL PARKING REVIEW CORBY	
DRAWING TITLE	
CBC002 HIGH STREET WELDON	

DRAWING NUMBER				KIER PROJECT REFERENCE
PROJECT	ORIGINATOR	VOLUME		
	KIER			
LOCATION	TYPE	ROLE	NUMBER	
			094	REVISION
				P0