
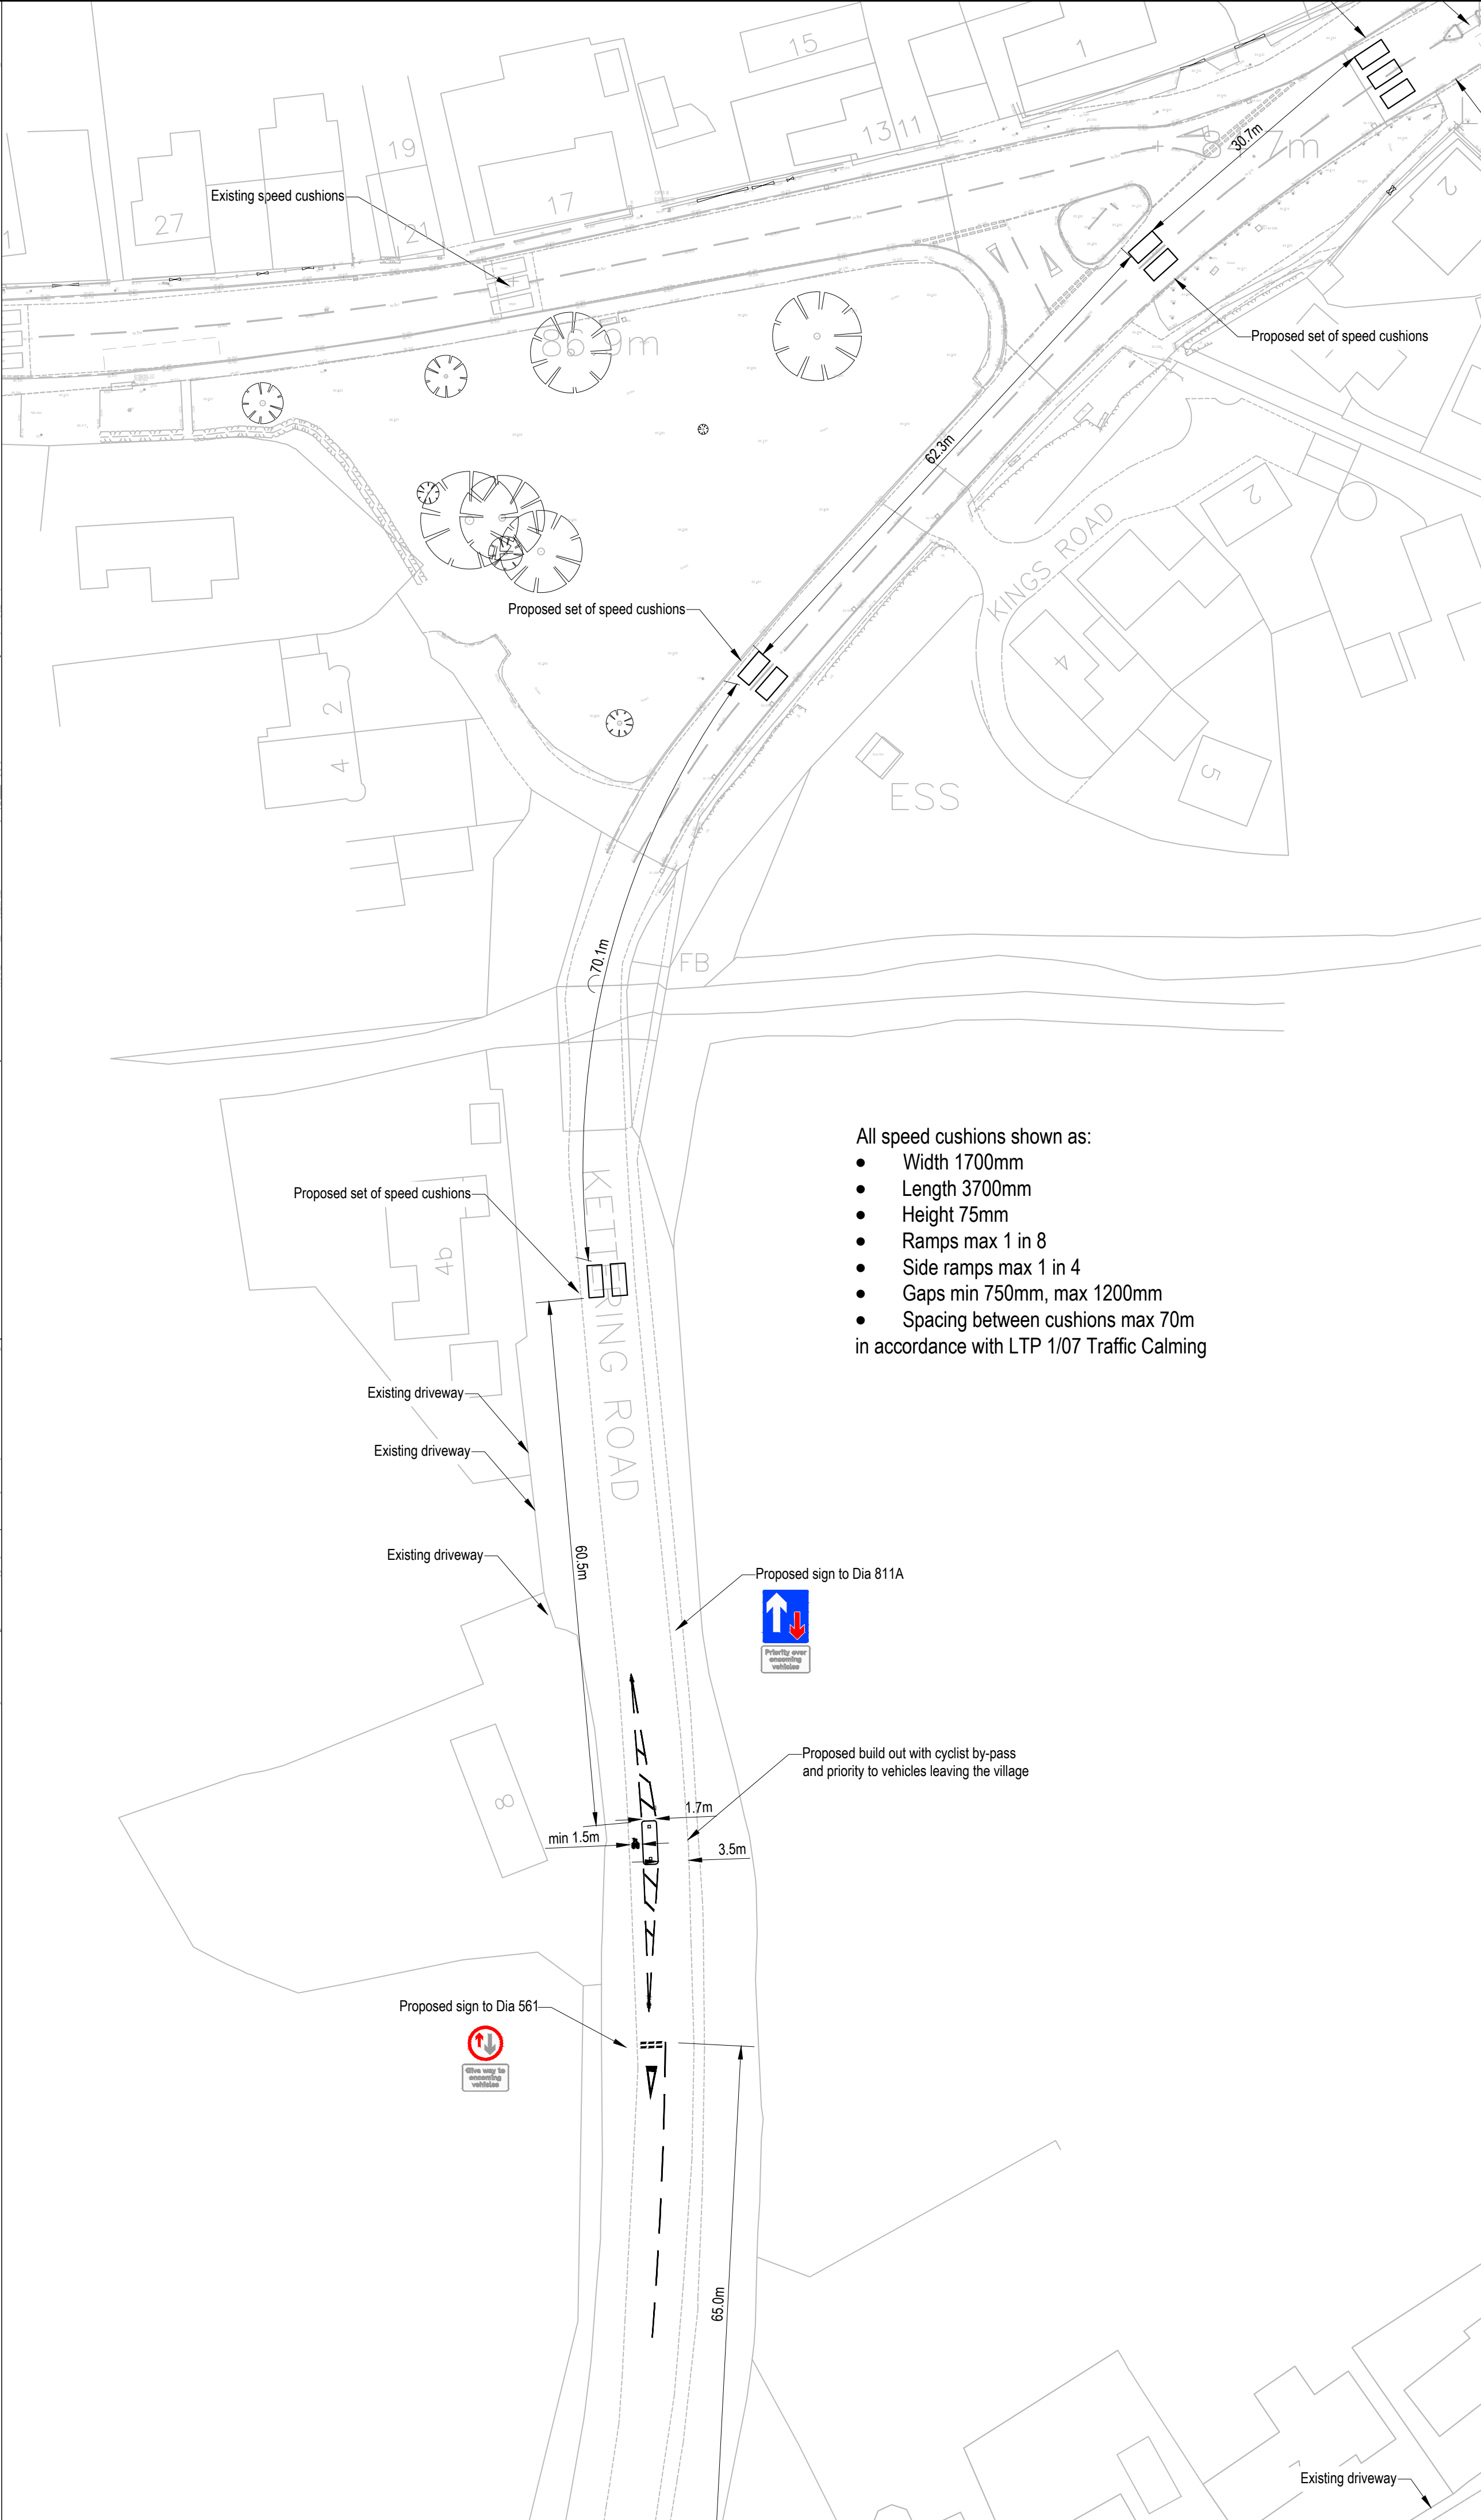
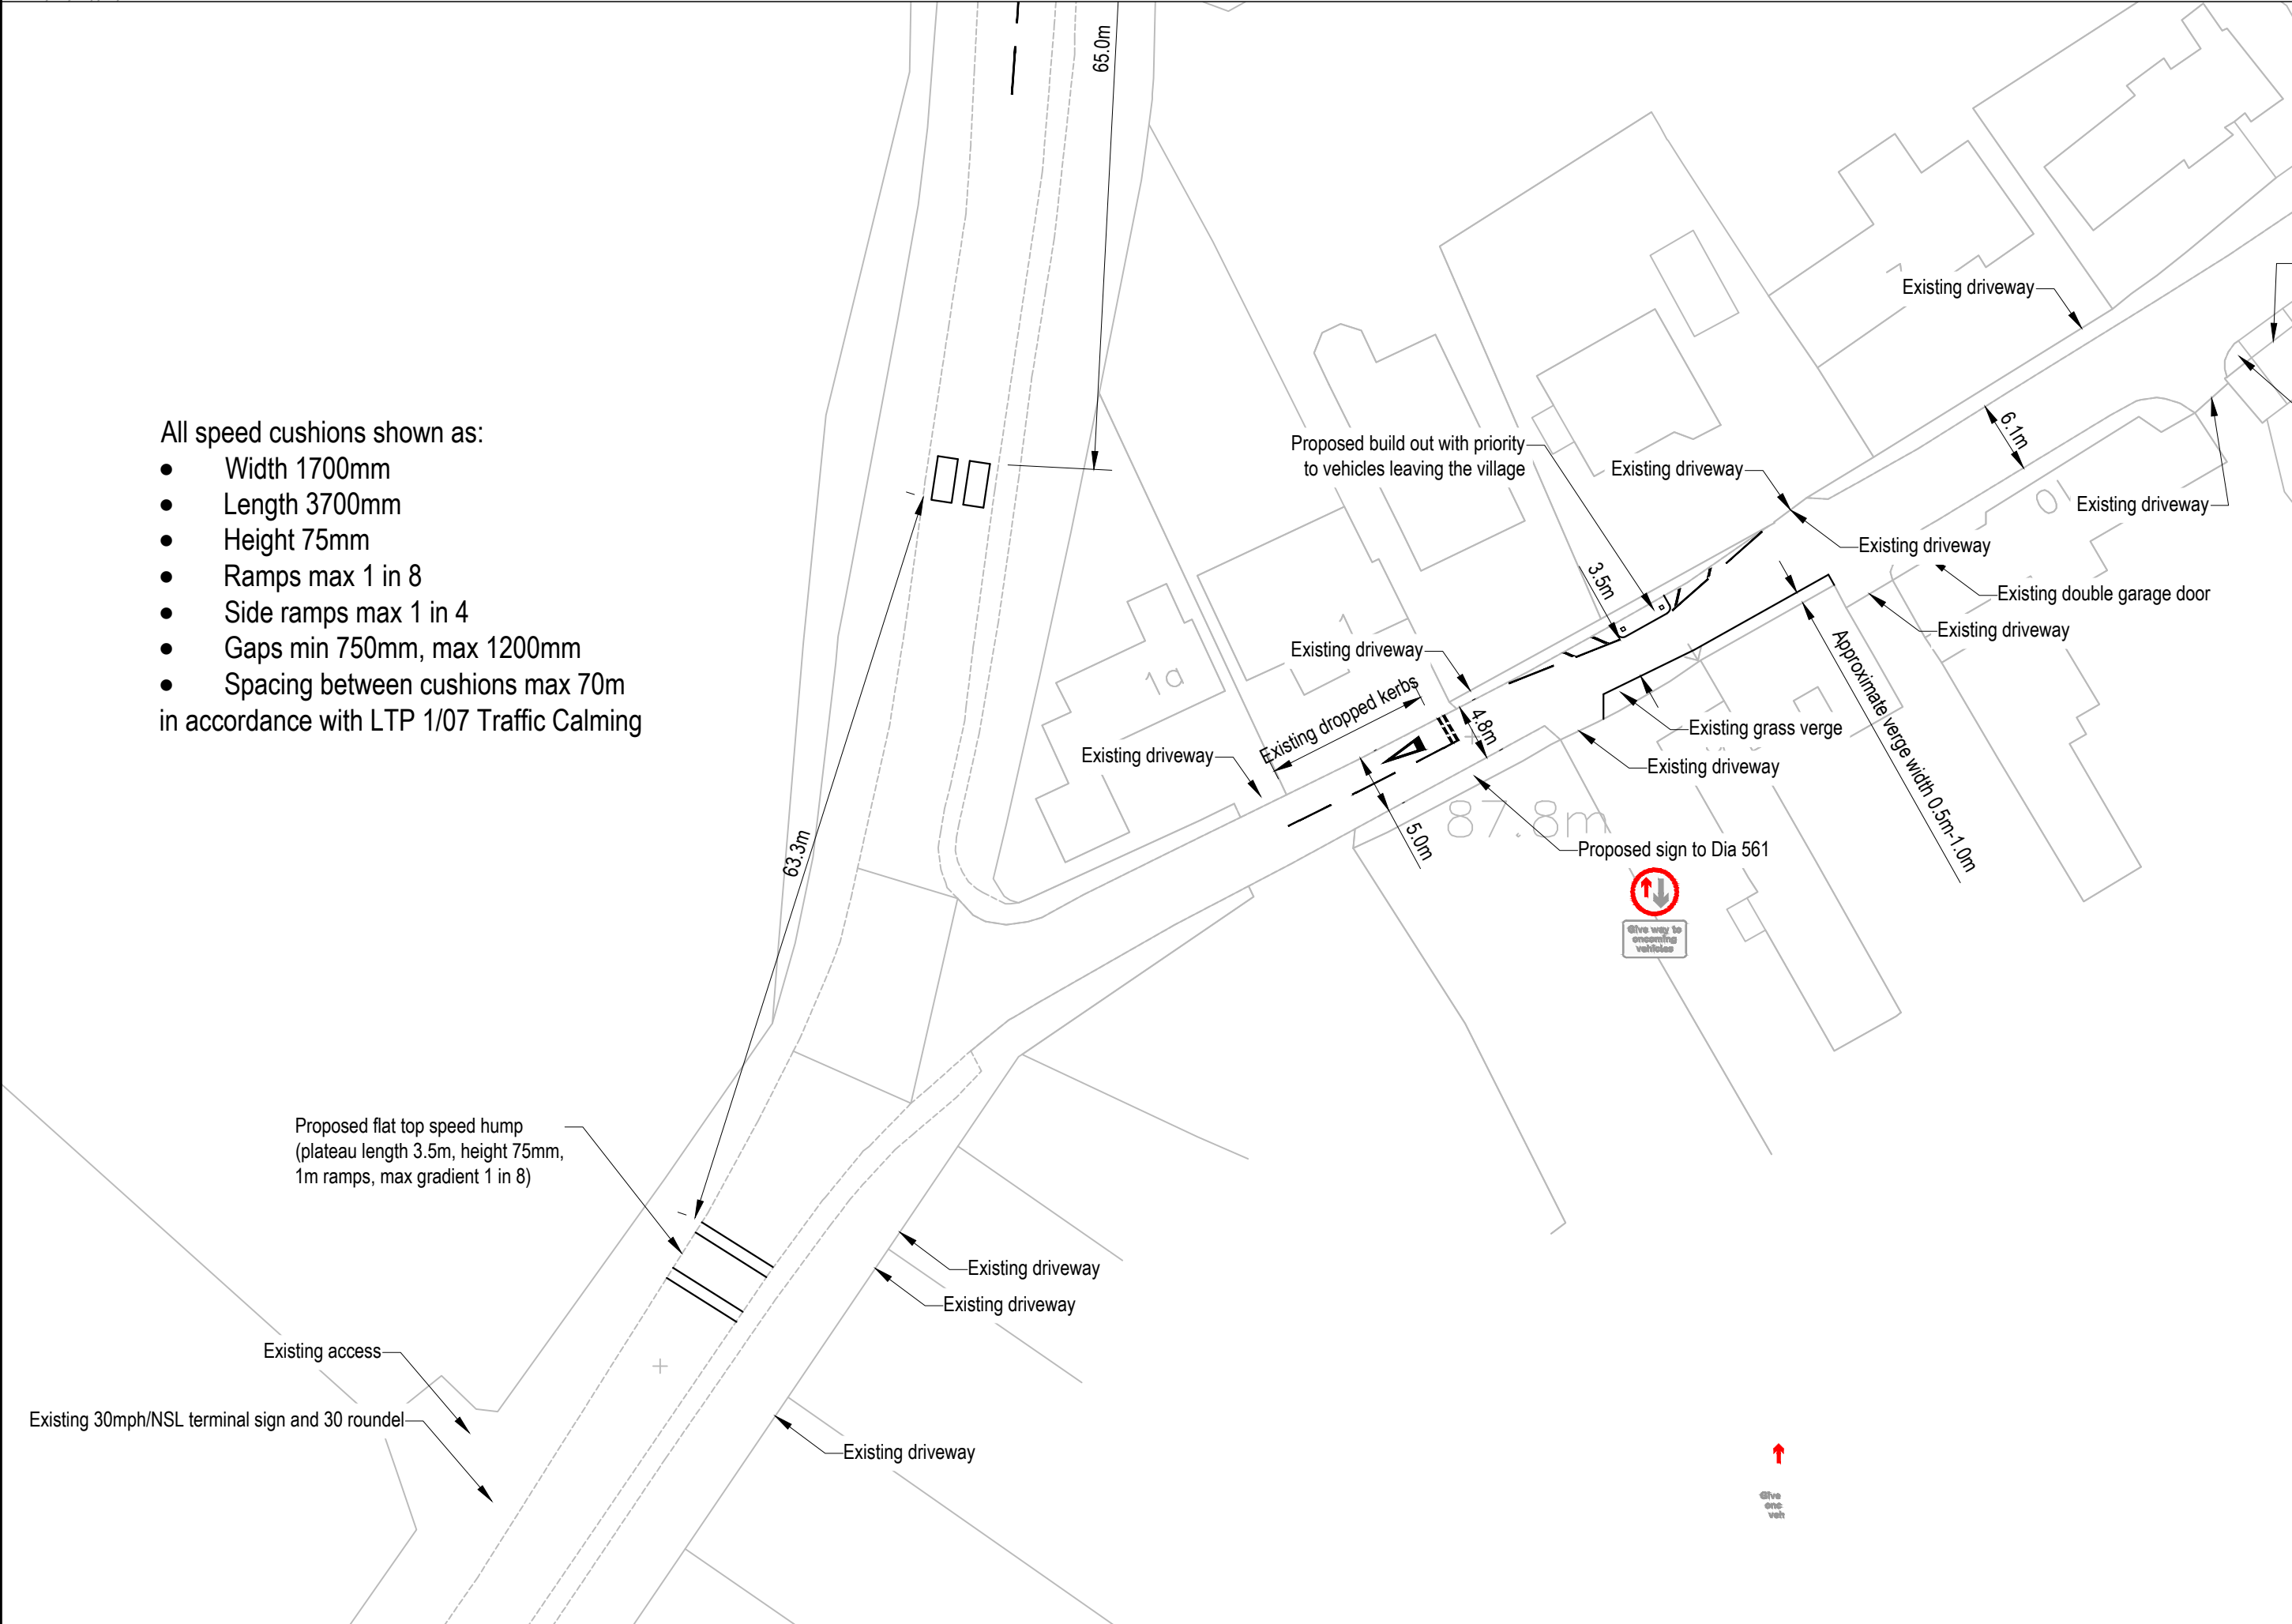


© THIS DRAWING AND THE DETAILS DEPICTED ARE THE COPYRIGHT OF BSP CONSULTING AND MAY NOT BE REPRODUCED EXCEPT BY WRITTEN PERMISSION. OS LICENCE NO. 100041072

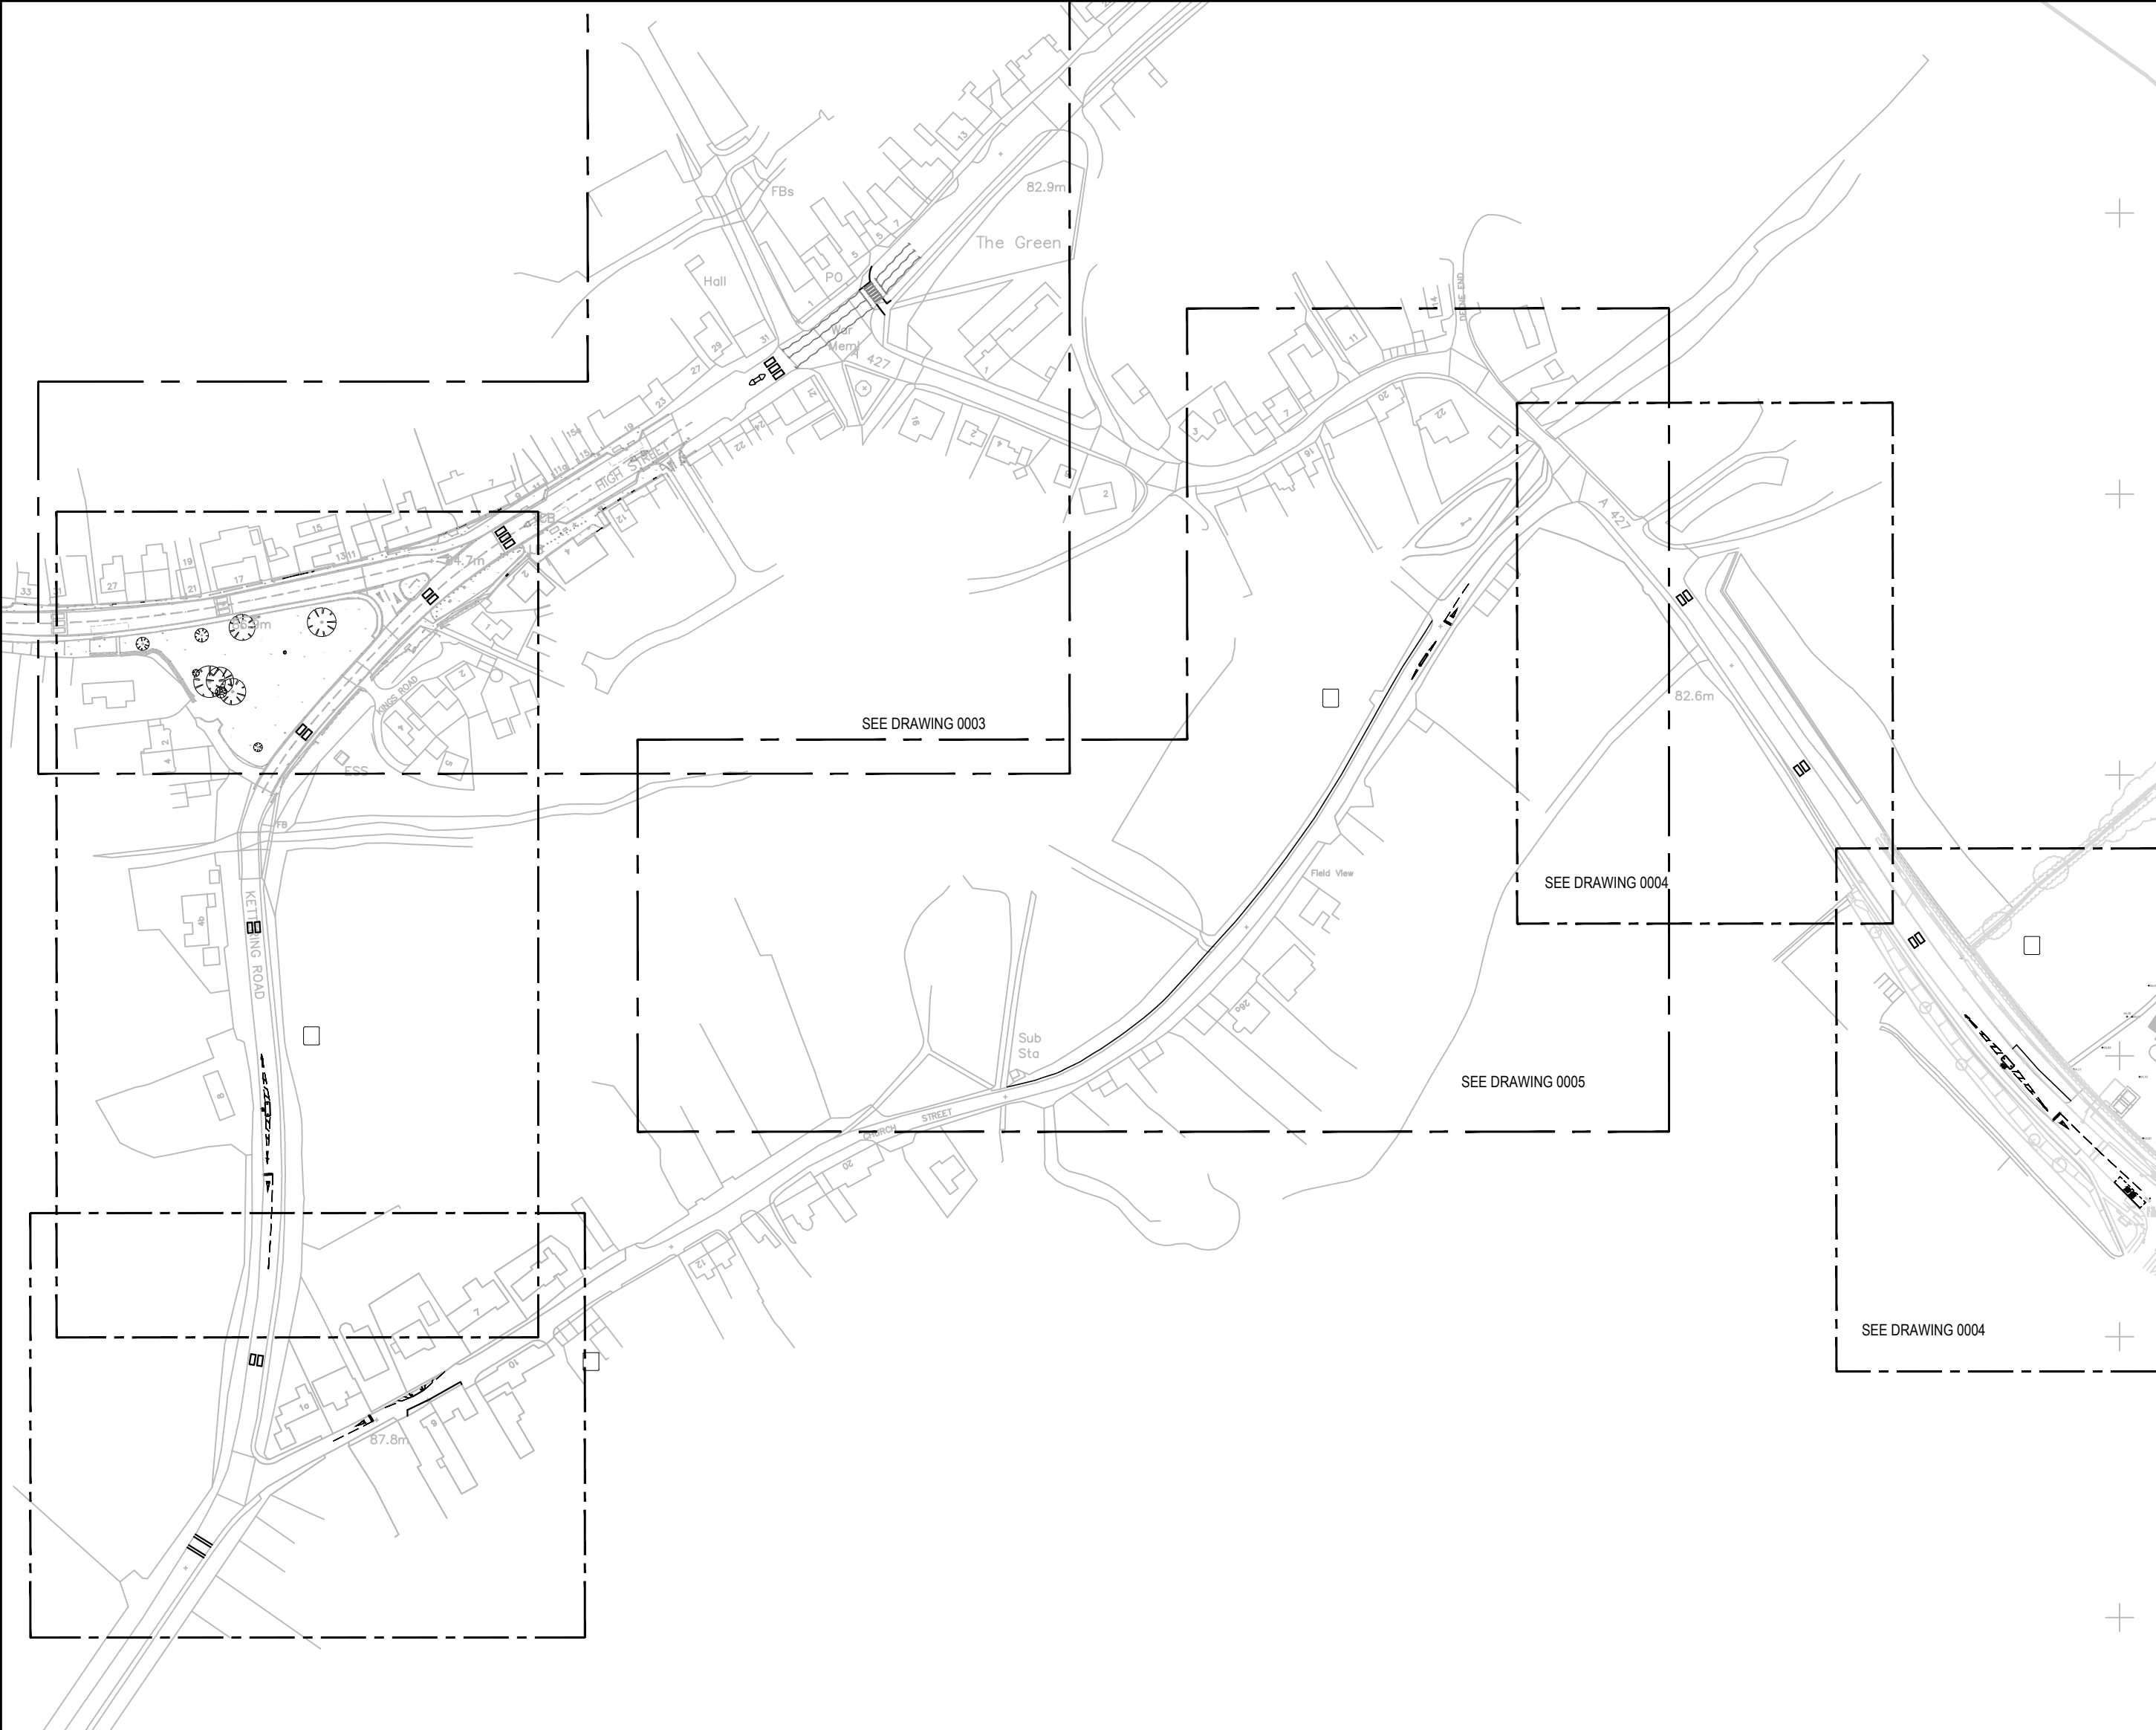

KEY PLAN

Construction Risks	Maintenance/Cleaning Risks	Demolition/Adaptation Risks
In addition to the hazards/risks normally associated with the type of works detailed on this drawing take note of the above. It is assumed that all works on this drawing will be carried out by a competent contractor working, where appropriate, to an appropriate method statement.		

SAFETY HEALTH AND ENVIRONMENTAL INFORMATION BOX

NOTES

1. DO NOT SCALE.

2. Should there be any conflict between the details indicated on this drawing and those indicated on other drawings the Engineer should be informed PRIOR to construction on site.

3. Until technical approval has been obtained from the relevant Authority, it should be understood that all drawings issued are Preliminary and NOT for construction. Should the contractor commence site work prior to such approval being given, it is entirely at his own risk.

4. All dimensions are in millimetres unless otherwise stated.

5. The BSP Hazard Identification and Risk Assessment information for this project must be reviewed and understood by the contractor PRIOR to the commencement of any works on site.

6. This drawing contains the following model files:

7. This drawing to be viewed in conjunction with:

AMEND FOLLOWING CLIENT COMMENTS	
P02 JSP 04.07.23 JAD 04.07.23 MWR 04.07.23	
P01 INITIAL ISSUE JSP 31.01.23 JAD 31.01.23 MWR 31.01.23	
REV COMMENT	
DRAWN BY DATE CHECKED BY DATE APPROVED BY DATE	
SCALE @ A1 ISSUING OFFICE PROJECT NUMBER	
1:500/2000 LEICESTER 22-0171	
CLIENT APPROVAL	
A - APPROVED	
B - APPROVED WITH COMMENTS	
C - DO NOT USE	
STATUS S0	PURPOSE OF ISSUE PRELIMINARY
• CIVIL • STRUCTURAL • TRANSPORTATION • GEOTECHNICAL • ENVIRONMENTAL	
bsp CONSULTING Floor 4, 24 De Montfort Street, Leicester, LE1 7GB Tel: 0245 413 4000 e-mail: info@bsp-consulting.co.uk Also offices in Nottingham, Derby and Sheffield QUALITY ASSURED	
PROJECT WELDON PARK	
TITLE WELDON VILLAGE TRAFFIC CALMING 1 of 4 (KETTERING ROAD)	
CLIENT PERSIMMON HOMES	
PROJECT ORIGINATOR FUNCTIONAL SPATIAL FORM DISCIPLINE NUMBER	REV
WVTC-BSP-XX-XX-D-H-0002	P02